


PRELIMINARY

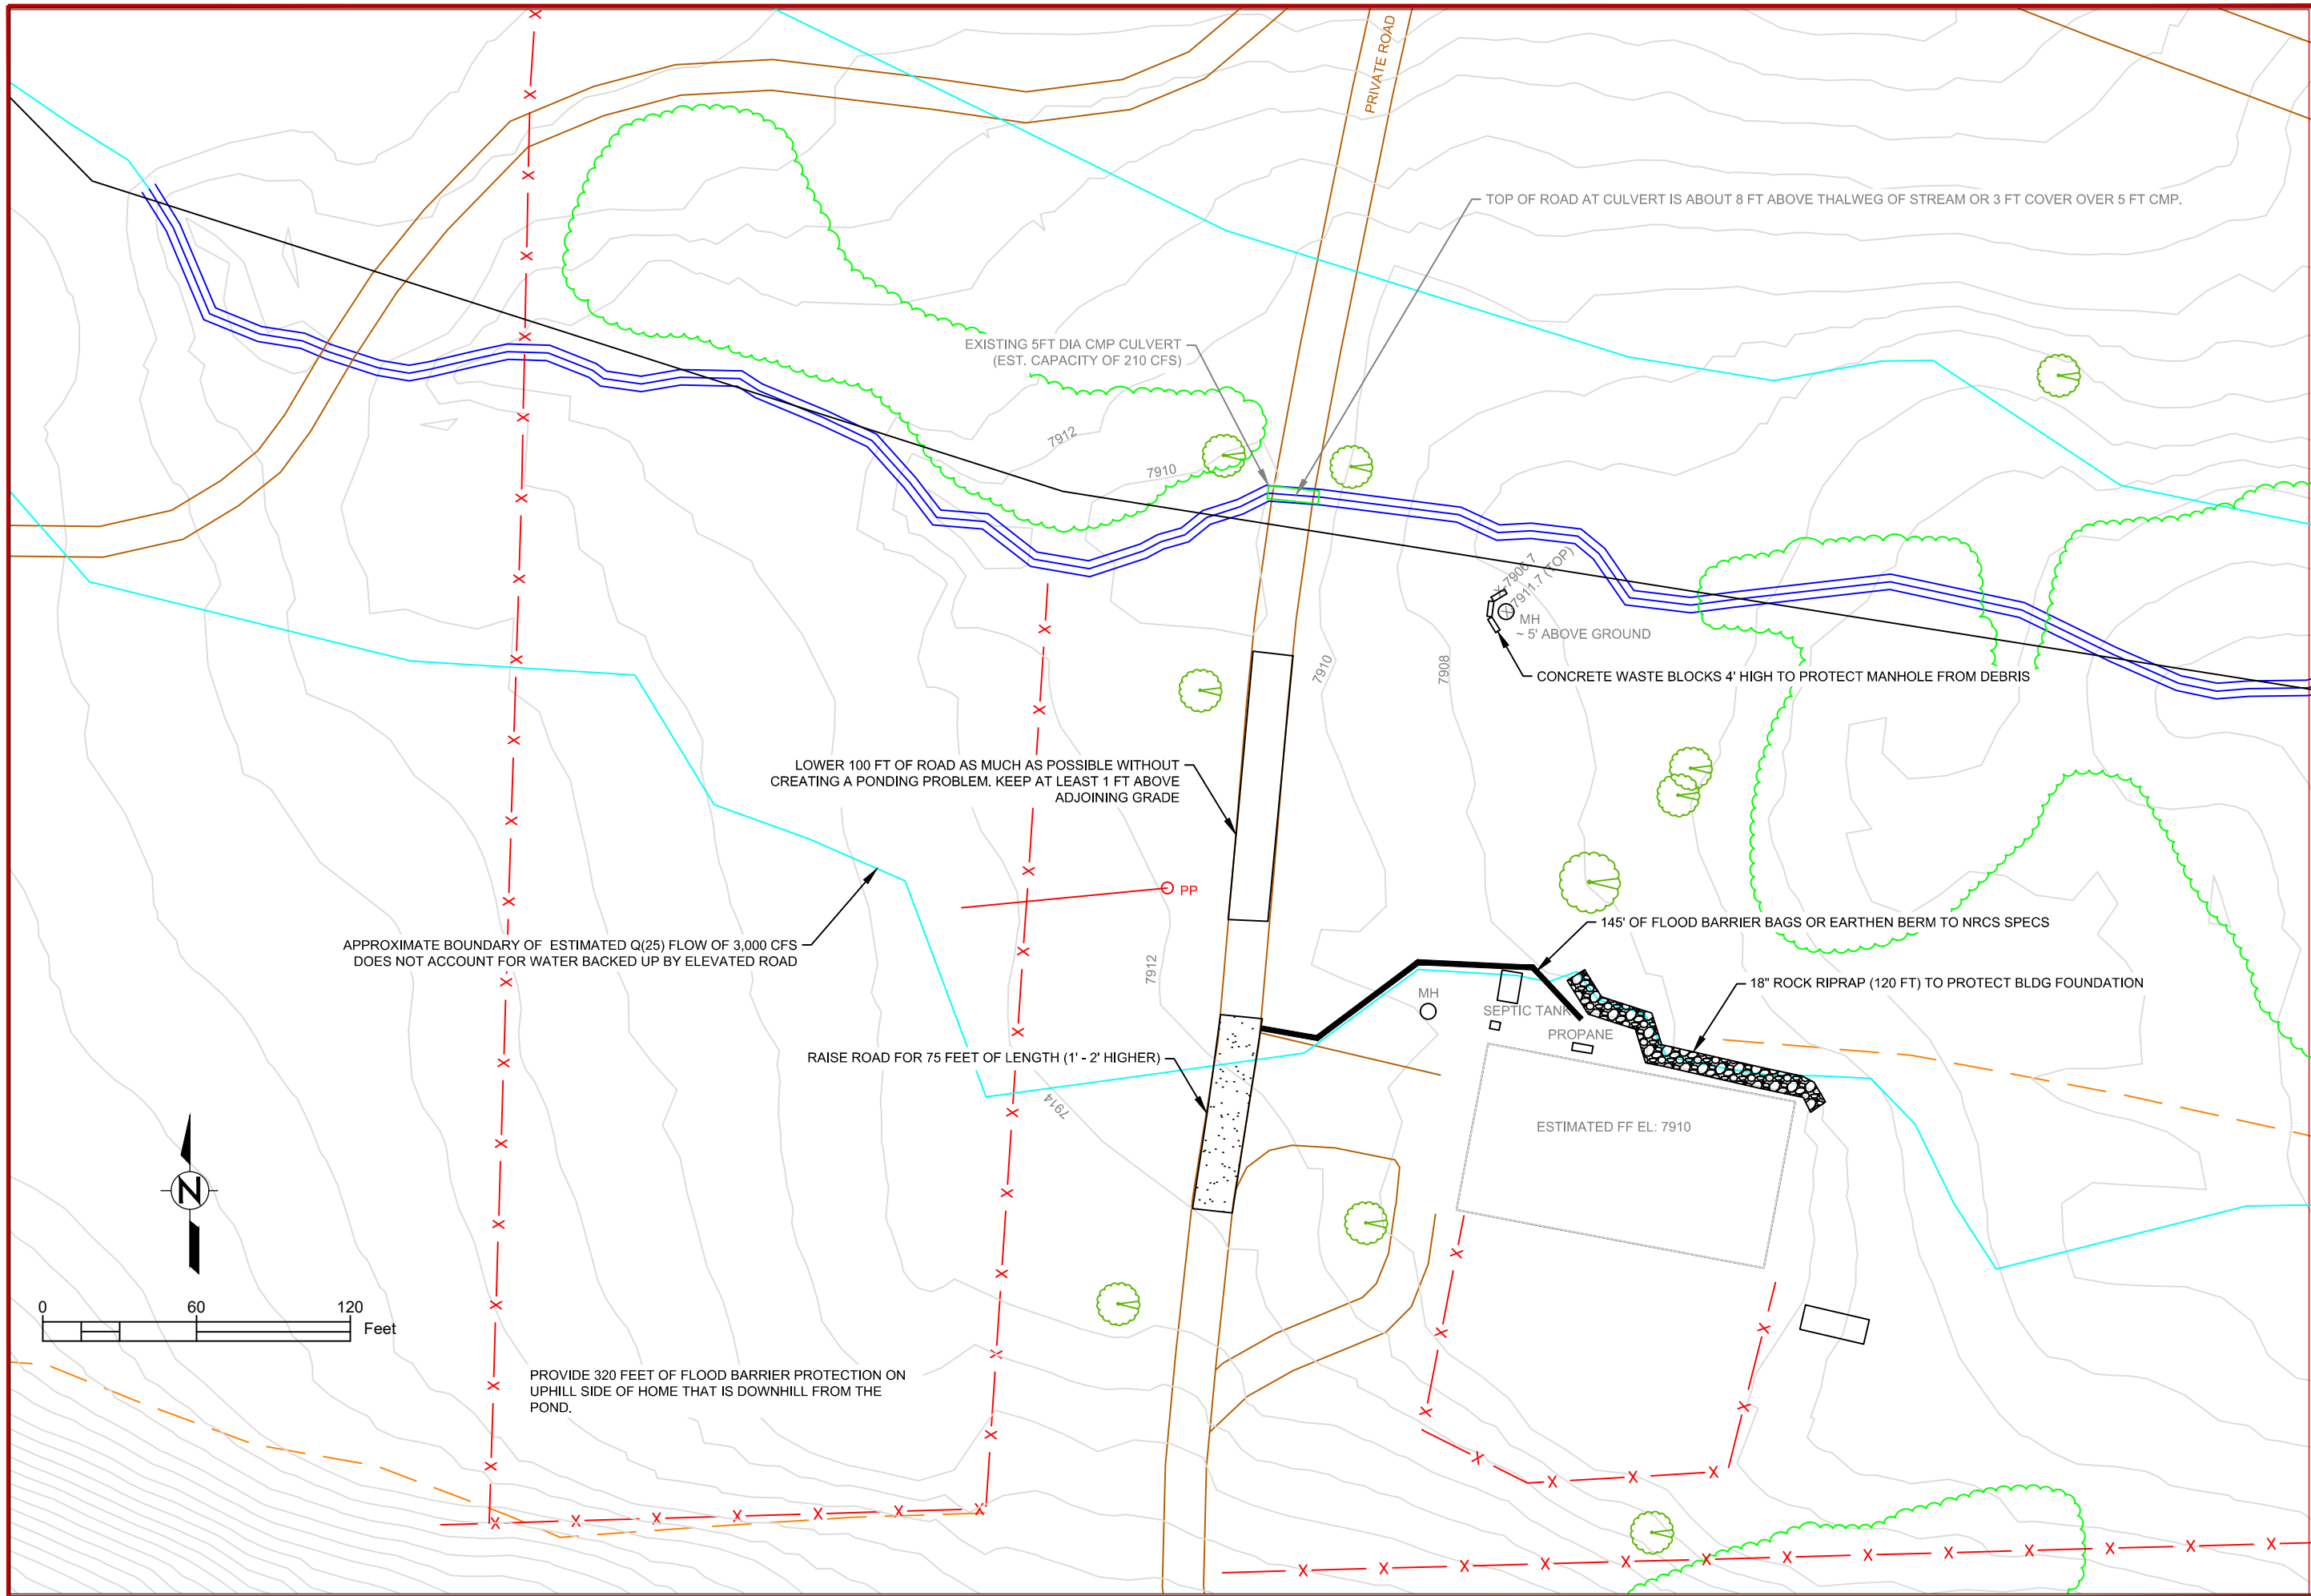

Designed by:	TJ BURR	Date	8/11/2019
Drawn by:	TJ BURR		
Checked by:	J. ANDREWS		
Approved by:			

SOUTH ABEYTA CREEK
SMART SITE
 BUILDING PROTECTION
SITE PLAN (SMART)



JOB CLASS:	V
SHEET REVISED:	8/12/2019
SHEET	03 OF ??